
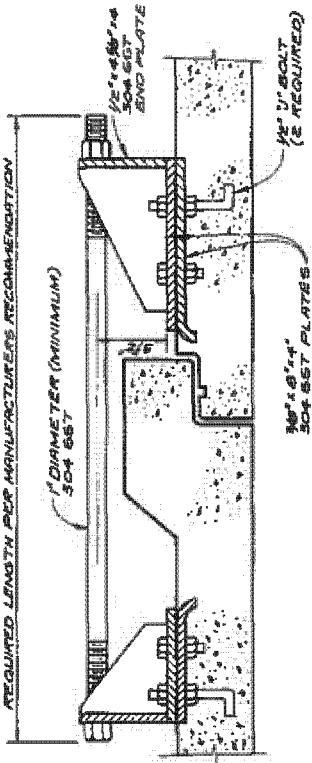
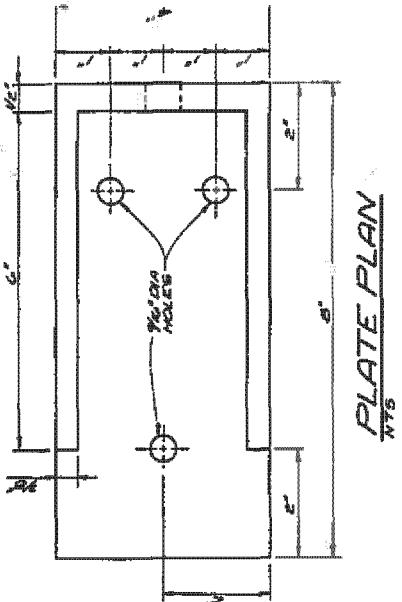
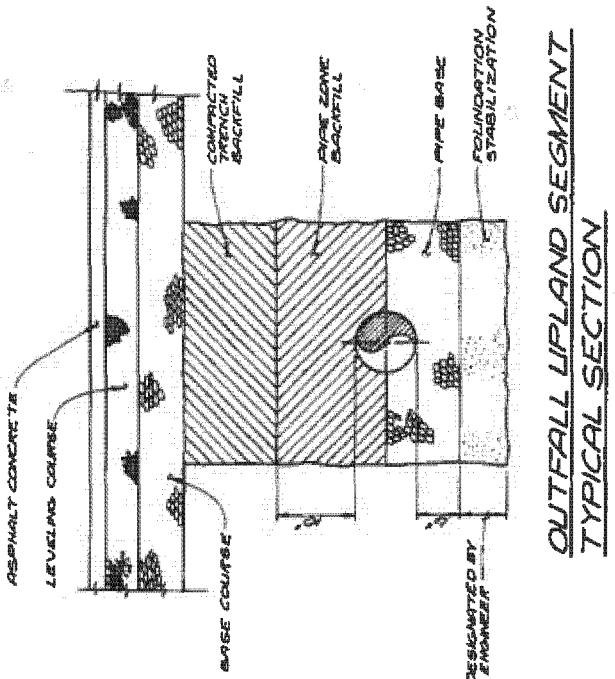


DNR-00001266

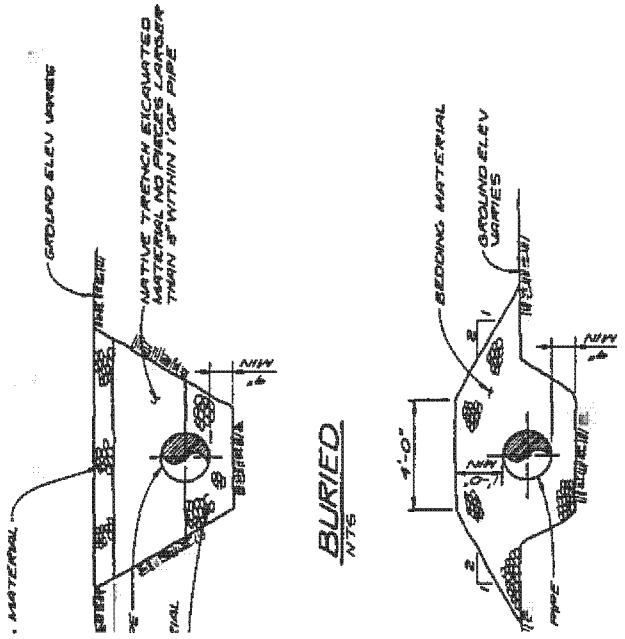

PIPE JOINT HARNESS DETAIL

PIECE OF DOCUMENTS		THIS DOCUMENT, AND THE DRAWINGS AND DESIGN, INCORPORATED HEREIN, ARE AN INSTRUMENT OF PROFESSIONAL SERVICES PROVIDED BY THE ENGINEER TO THE CONTRACTOR FOR THE DESIGN AND CONSTRUCTION OF THE PROJECT, AND WITHOUT THE WRITTEN AUTHORIZATION OF THE ENGINEER, MAY NOT BE REPRODUCED.	
NAME		NAME	
DATE	REVISION	RECORD DRAWING NO.	RECORD DRAWING DATE
CHM-H	APPROVED	10-08	10-08
CHM-H	SUPERVISOR	NO.	DATE